



**SUPPLEMENTAL/BID BULLETIN NO. 4**

**Date:** July 31, 2024  
**Title:** IB-2024-07-17 (DESIGN & BUILD) INCREASE IN CARRYING CAPACITY OF NURSING AND ALLIED HEALTH PROGRAMS  
**Reference No.:** 11047430

This bulletin is being issued to revise/clarify certain portions of the bidding documents. This shall form an integral part of the bidding document for the above-mentioned procurement project.

REFERENCE	AMENDMENT/ADDITIONAL REFERENCE
<p><b>Section VII. Proposed Drawing</b></p> <p>Ground Floor Plan (Sheet A-2-15)</p>	<p><b>Section VII. Proposed Drawing</b></p> <p><i>Please refer to Annex "A" for the Revised Ground Floor Plan (Sheet A-2-15).</i></p>

All statements and formats referring to this clause should be amended/corrected accordingly.

For guidance and information of all concerned.


For further information, please refer to:

**(SGD) VINCENT B. CABANTOC**  
 Head, BAC Secretariat  
 CP No. 0953-355-7046 - TM  
 Email Add: [evsu.bacsecretariat@evsu.edu.ph](mailto:evsu.bacsecretariat@evsu.edu.ph)


 
 
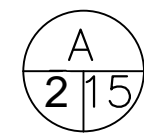
Noted:

**(SGD) BENEDICTO T. MILITANTE, JR., Ph.D., J.D.**  
 Vice President for Administration & Finance  
 Chairperson, Bids and Awards Committee



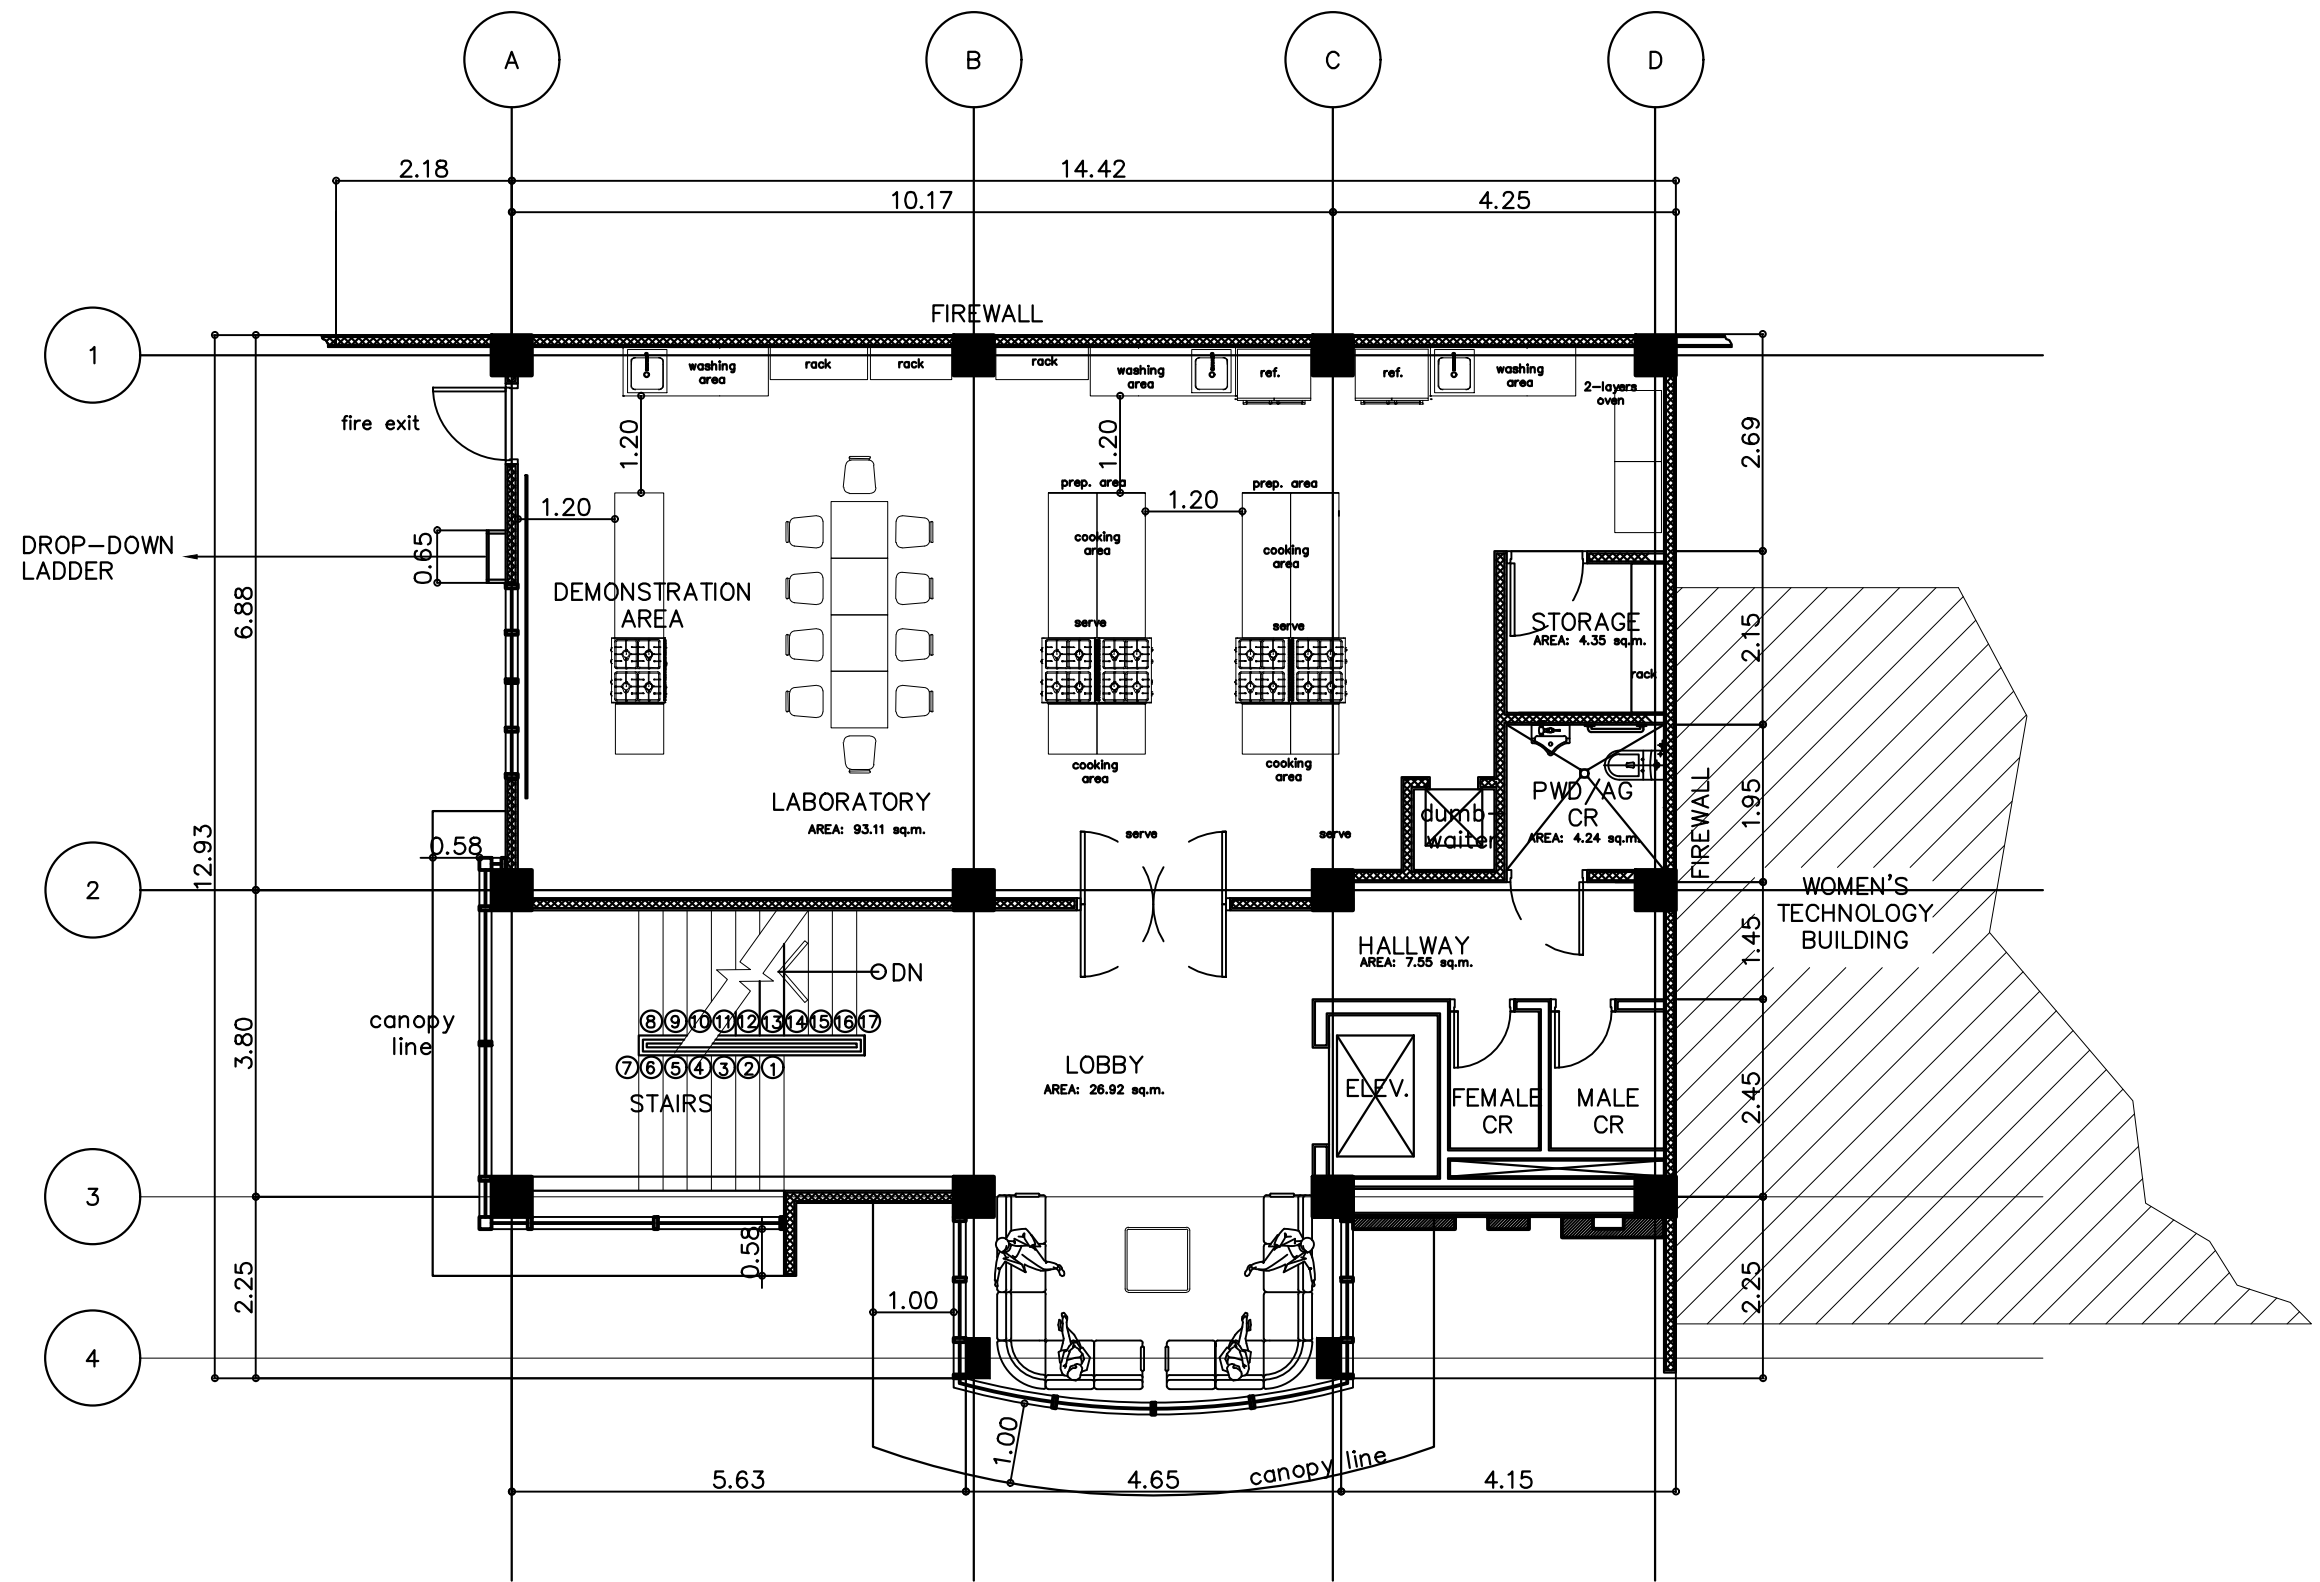

HEALTH AND WELLNESS CENTER BUILDING  
**GROUND FLOOR PLAN**  
 SCALE 1:100 METERS

	PREPARED BY:  PPIDO (PHYSICAL PLANT AND INFRASTRUCTURE DEVELOPMENT OFFICE)	R.A.9266 DRAWINGS AND SPECIFICATION DULY SIGNED, STAMPED AND SEALED, AS INSTRUMENTS OF SERVICE, ARE THE PROPERTY AND DOCUMENT OF THE ARCHITECT WHETHER THE OBJECT FOR WHICH THEY ARE MADE IS EXECUTED OR NOT. IT SHALL BE UNLAWFUL FOR ANY PERSON WITHOUT THE WRITTEN CONSENT OF THE ARCHITECT TO DUPLICATE OR MAKE COPIES OF THIS DOCUMENT OF THE WHOLE OR IN PART.	PROJECT TITLE:  <b>INCREASE IN CARRYING CAPACITY OF NURSING AND ALLIED HEALTH PROGRAMS</b>	RECOMMENDING APPROVAL:   AR. BERNIE G. TUDIO, UAP Planning Officer III	APPROVED BY:   DR.DENNIS C. DE PAZ University President	SHEET CONTENT:  AS SHOWN	SHEET NO.  
	LOCATION: EVSU—MAIN CAMPUS, TACLOBAN CITY						